



**IFB ADDENDUM # 1**

Date: 01/08/2018

**IFB No. 18-004-19**

**Material and/or Service: General Contractor Services: Construction and Installation of an Outdoor Walk-In Freezer (49'8" x 17'8") for the Vail Unified School District, located at Empire High School 10701 E Mary Ann Cleveland Way, Tucson, AZ 85747**

RFP Due Date: 01/12/2018

Time: 2:00 p.m., Local Time

Opening Location: Vail Education Center  
Attention: Tori Gamble, Purchasing Department  
13801 E. Benson Highway, Suite B  
Vail, Arizona 85641

**Please read the following comments and change your response (if applicable). Sign and add addendum in your response to the request for qualifications.**

This IFB is amended as follows:

1. See the attached document from Swaim Associates LTD, dated January 5, 2018. Items 1 through 5 reference additions and clarifications to the scope of work.

Tori Gamble  
Procurement Analyst  
Vail Unified School District #20  
[purchasing@vailschooldistrict.org](mailto:purchasing@vailschooldistrict.org)

**Vendor hereby acknowledges receipt of an agreement with the amendment. A signed copy must be returned with the IFB response.**

---

Vendor Name

---


Signature

---

Date

**VAIL UNIFIED SCHOOL DISTRICT NO. 20**

---

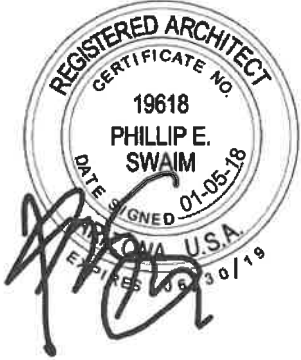

**ADDENDUM NO: #1**

Vail Unified School District  
Empire High School Walk-in Freezer

January 5, 2018

All contract bidders of record, owner, consulting engineers, plan services and other organizations concerned with this project. The following revisions shall be incorporated into the plans dated September 7, 2017, for the above project and shall become part of the Contract Documents. All other provisions shall remain unchanged.


- ITEM 1:** Furnish and install steel pipe bollards per attached drawings R-1 and R-2.
- ITEM 2:** It is acceptable for the condensate water to drain directly on the asphalt pavement.
- ITEM 3:** Sheet FS 5.0, Insulated Slab Detail, increase the height of the sleeper and/or the concrete curb as required to maintain a level floor slab. The 6" dimension from the floor to the existing asphalt is a minimum.
- ITEM 4:** The freezer will need to maintain a standard temperature of -10°F.
- ITEM 5:** The minimum interior height inside the freezer is 7'-10 5/8".

END OF ADDENDUM NO. 1

TITLE: pipe bollards

PROJECT: Empire High School walk-in freezer

DATE: 01/05/18 SCALE: 1/8" = 1'-0"

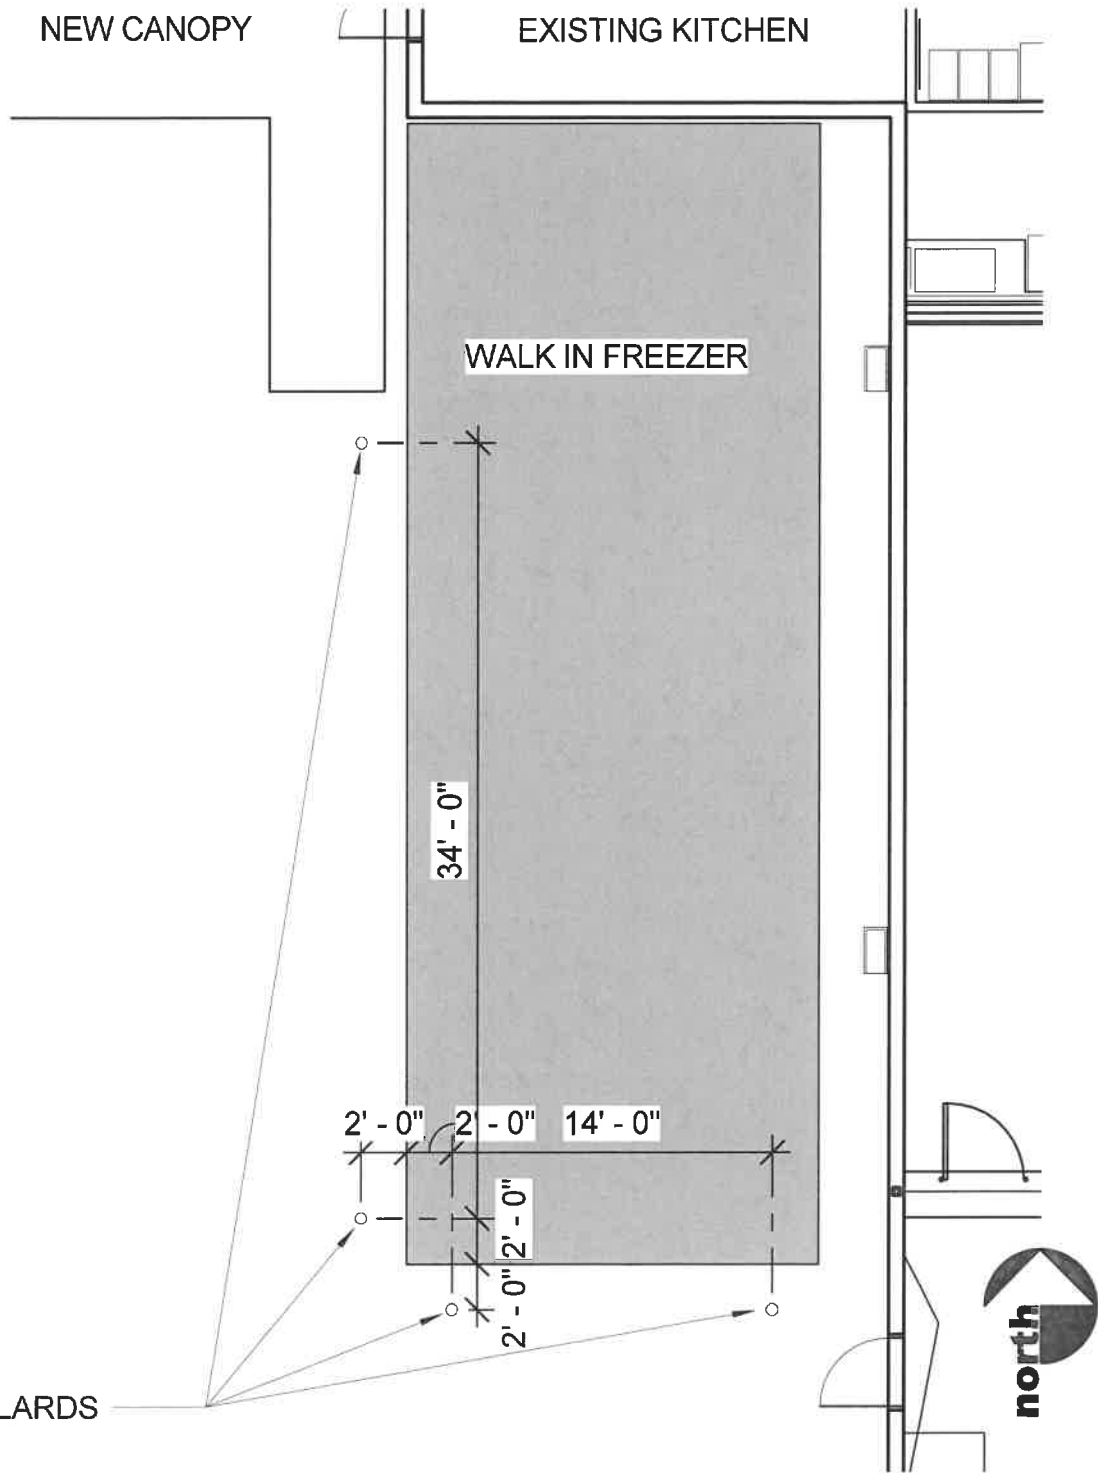

STEEL PIPE BOLLARDS

7350 EAST SPEEDWAY 210  
 TUCSON, ARIZONA 85710  
 OFFICE (520) 326-3700  
 FAX (520) 326-1148  
[www.swaimaia.com](http://www.swaimaia.com)



**R-1**

TITLE: bollard detail

PROJECT: Empire High School walk-in freezer

DATE: 01/04/18

SCALE: 1/2" = 1'-0"

